


**DAVISON  
SMITH  
CERTO**  
ARCHITECTS, INC.


26031.B CENTER RIDGE RD.  
WESTLAKE, OHIO 44145  
TELEPHONE: 440.835.3957  
FACSIMILE: 440.835.4042  
MAIL@DSCARCHITECTS.COM

DATE  
REVISED  
06/23/20  
08/25/20

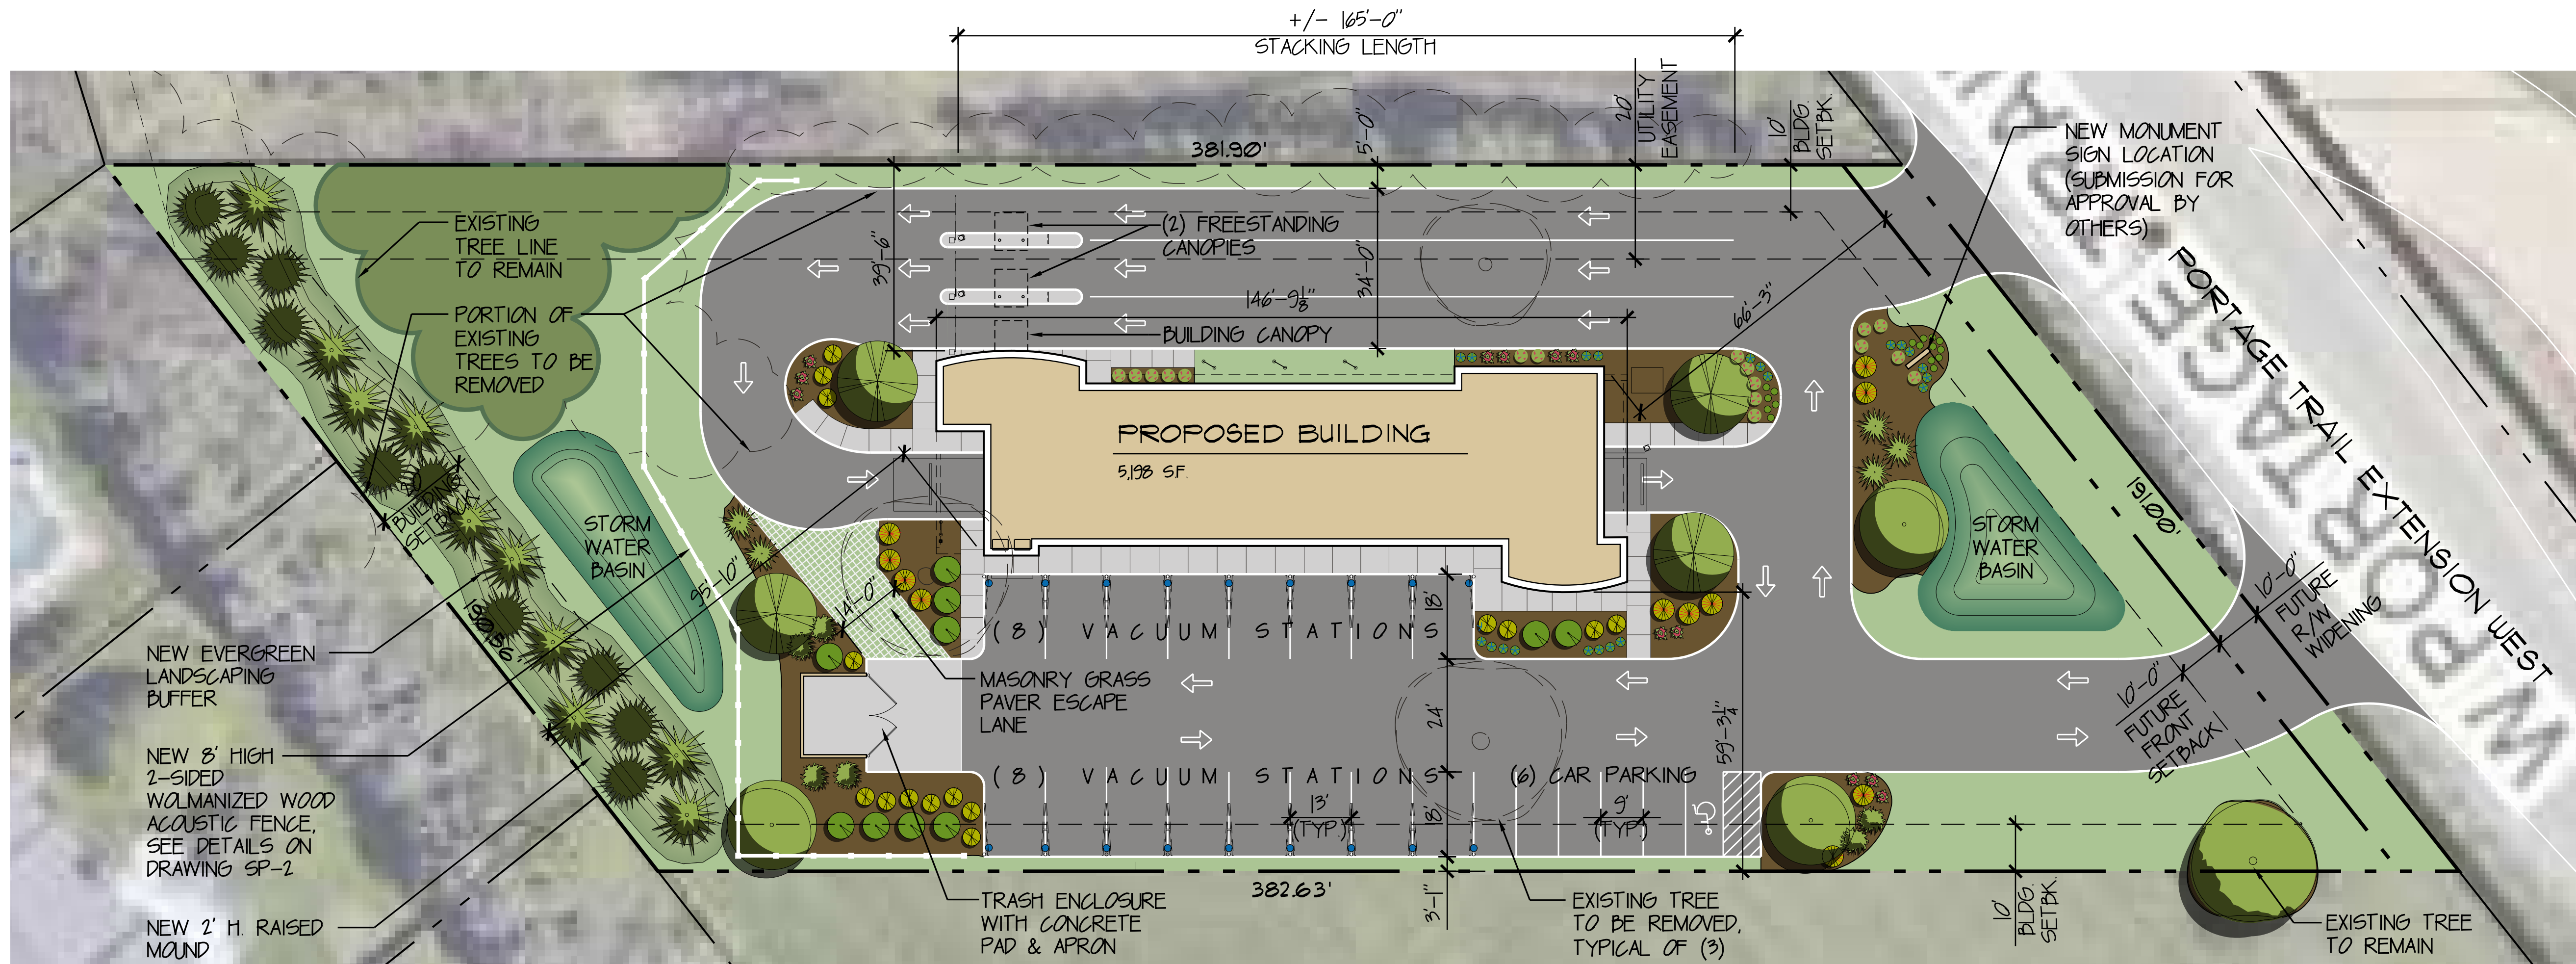


### SITE PLAN

SCALE: 1"=20'-0"

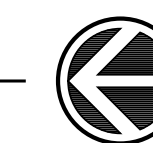


### PROJECT SUMMARY

ZONING:	MIXED USE - MU-4
LOT SIZE:	13 ACRES
TOTAL BUILDING AREA:	5,198 SF
LOT COVERAGE:	9%
TOTAL PARKING PROVIDED:	6 SPACES

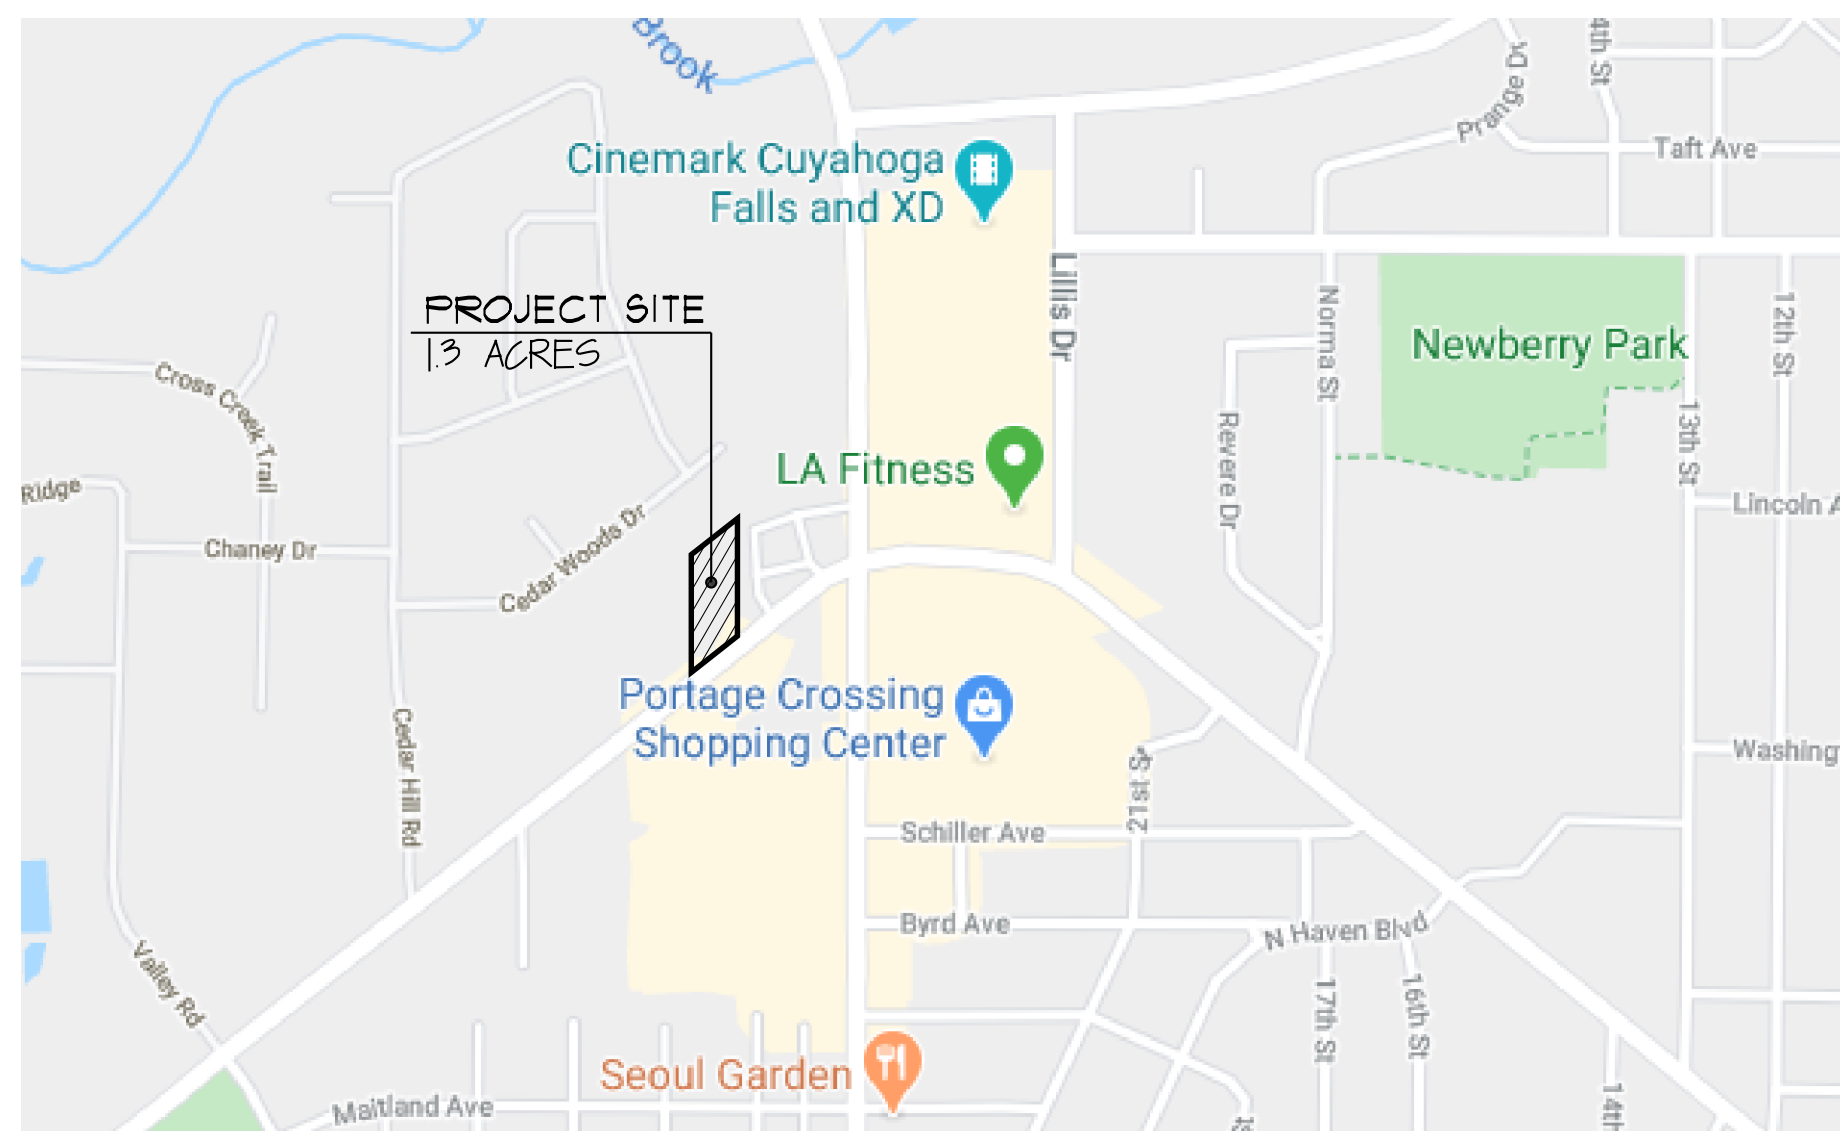


### LOCATION PLAN


SCALE: N.T.S.

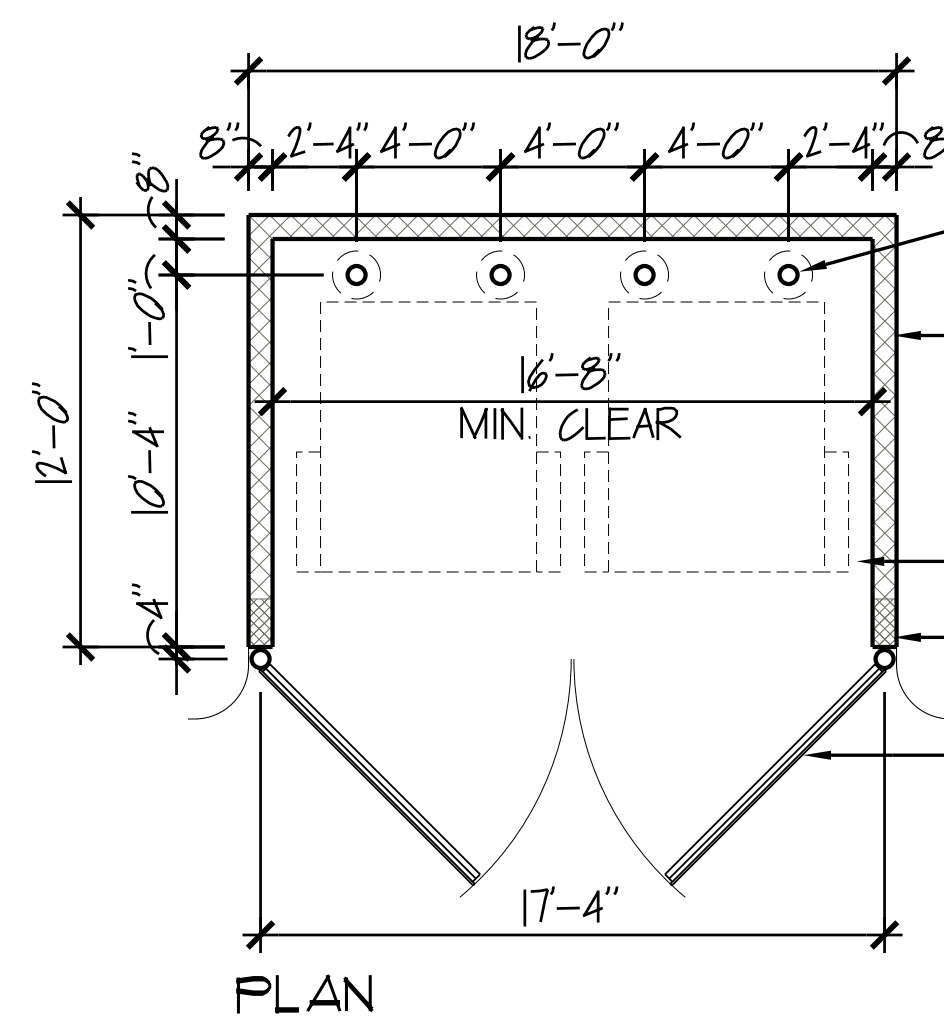

PLAN

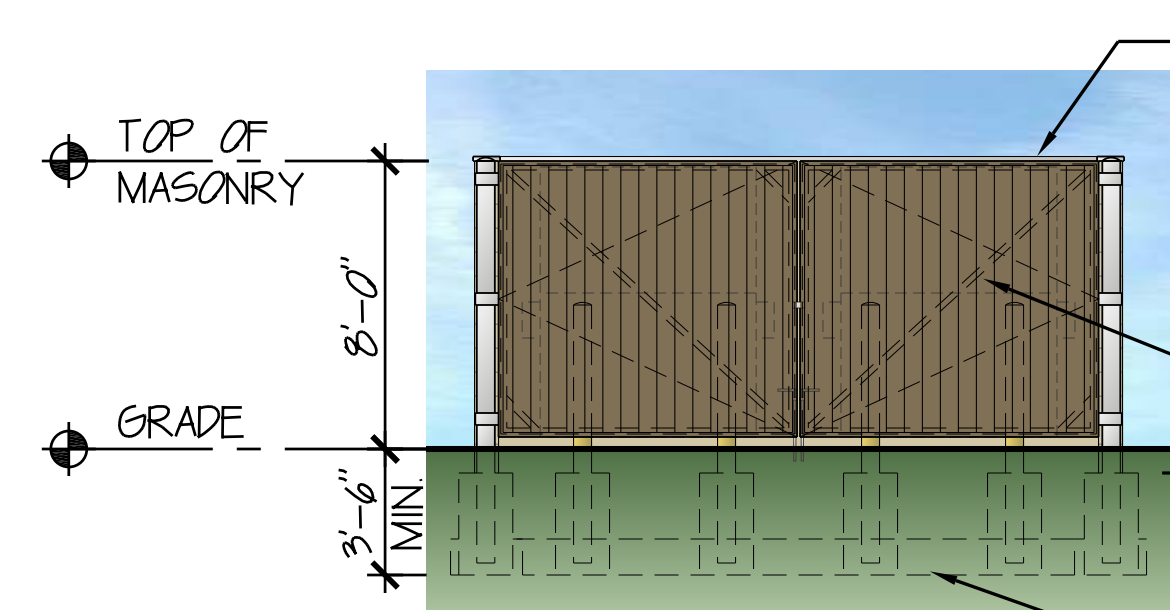

FRONT ELEVATION

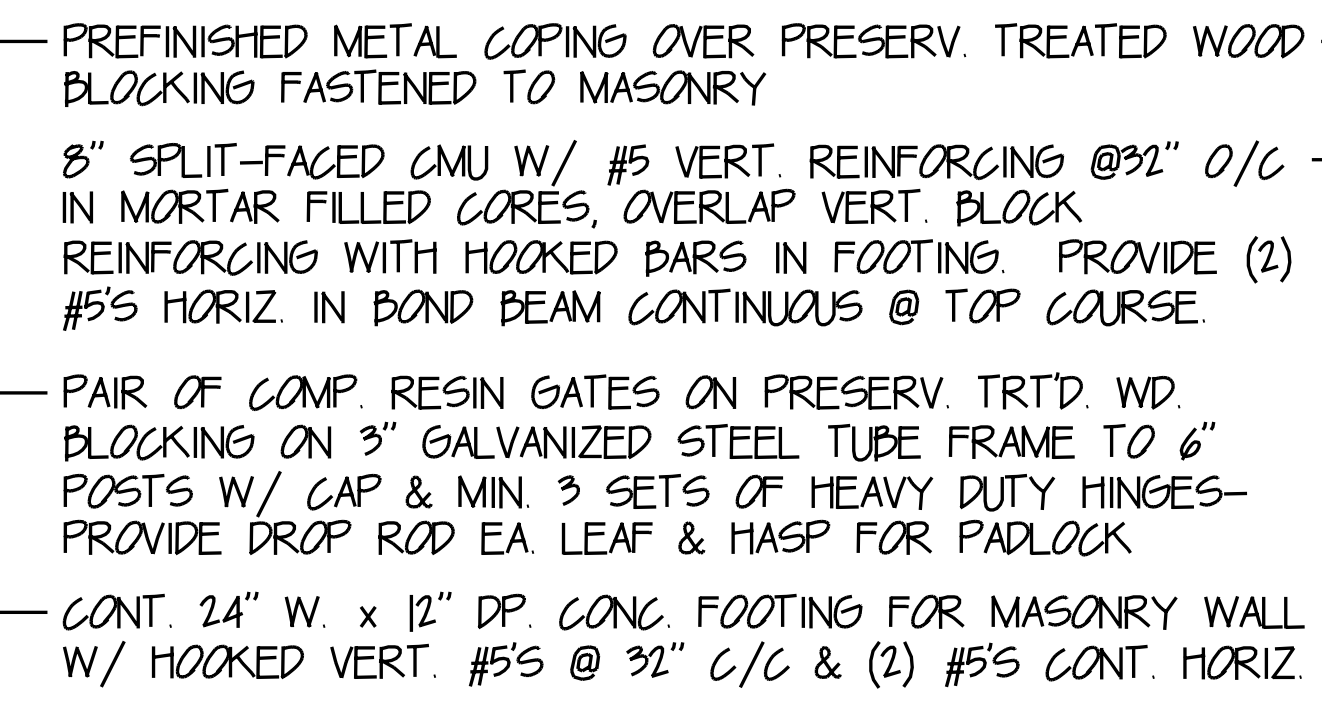

SIDE ELEVATION

### DUMPSTER ENCLOSURE DETAIL

SCALE: 3/16"=1'-0"

CUYAHOGA FALLS  
**BLUE FALLS CAR WASH**  
PORTAGE TRAIL EXTENSION WEST  
CUYAHOGA FALLS, OHIO

PRELIMINARY  
NOT FOR CONSTRUCTION

PROJECT NO.  
10001

SP.1